


These foundations are specifically designed to be cement free. **There must be no deviation from these details without written agreement from Straw Works Ltd.**
 In keeping with our strong environmental principles & to keep construction costs down.

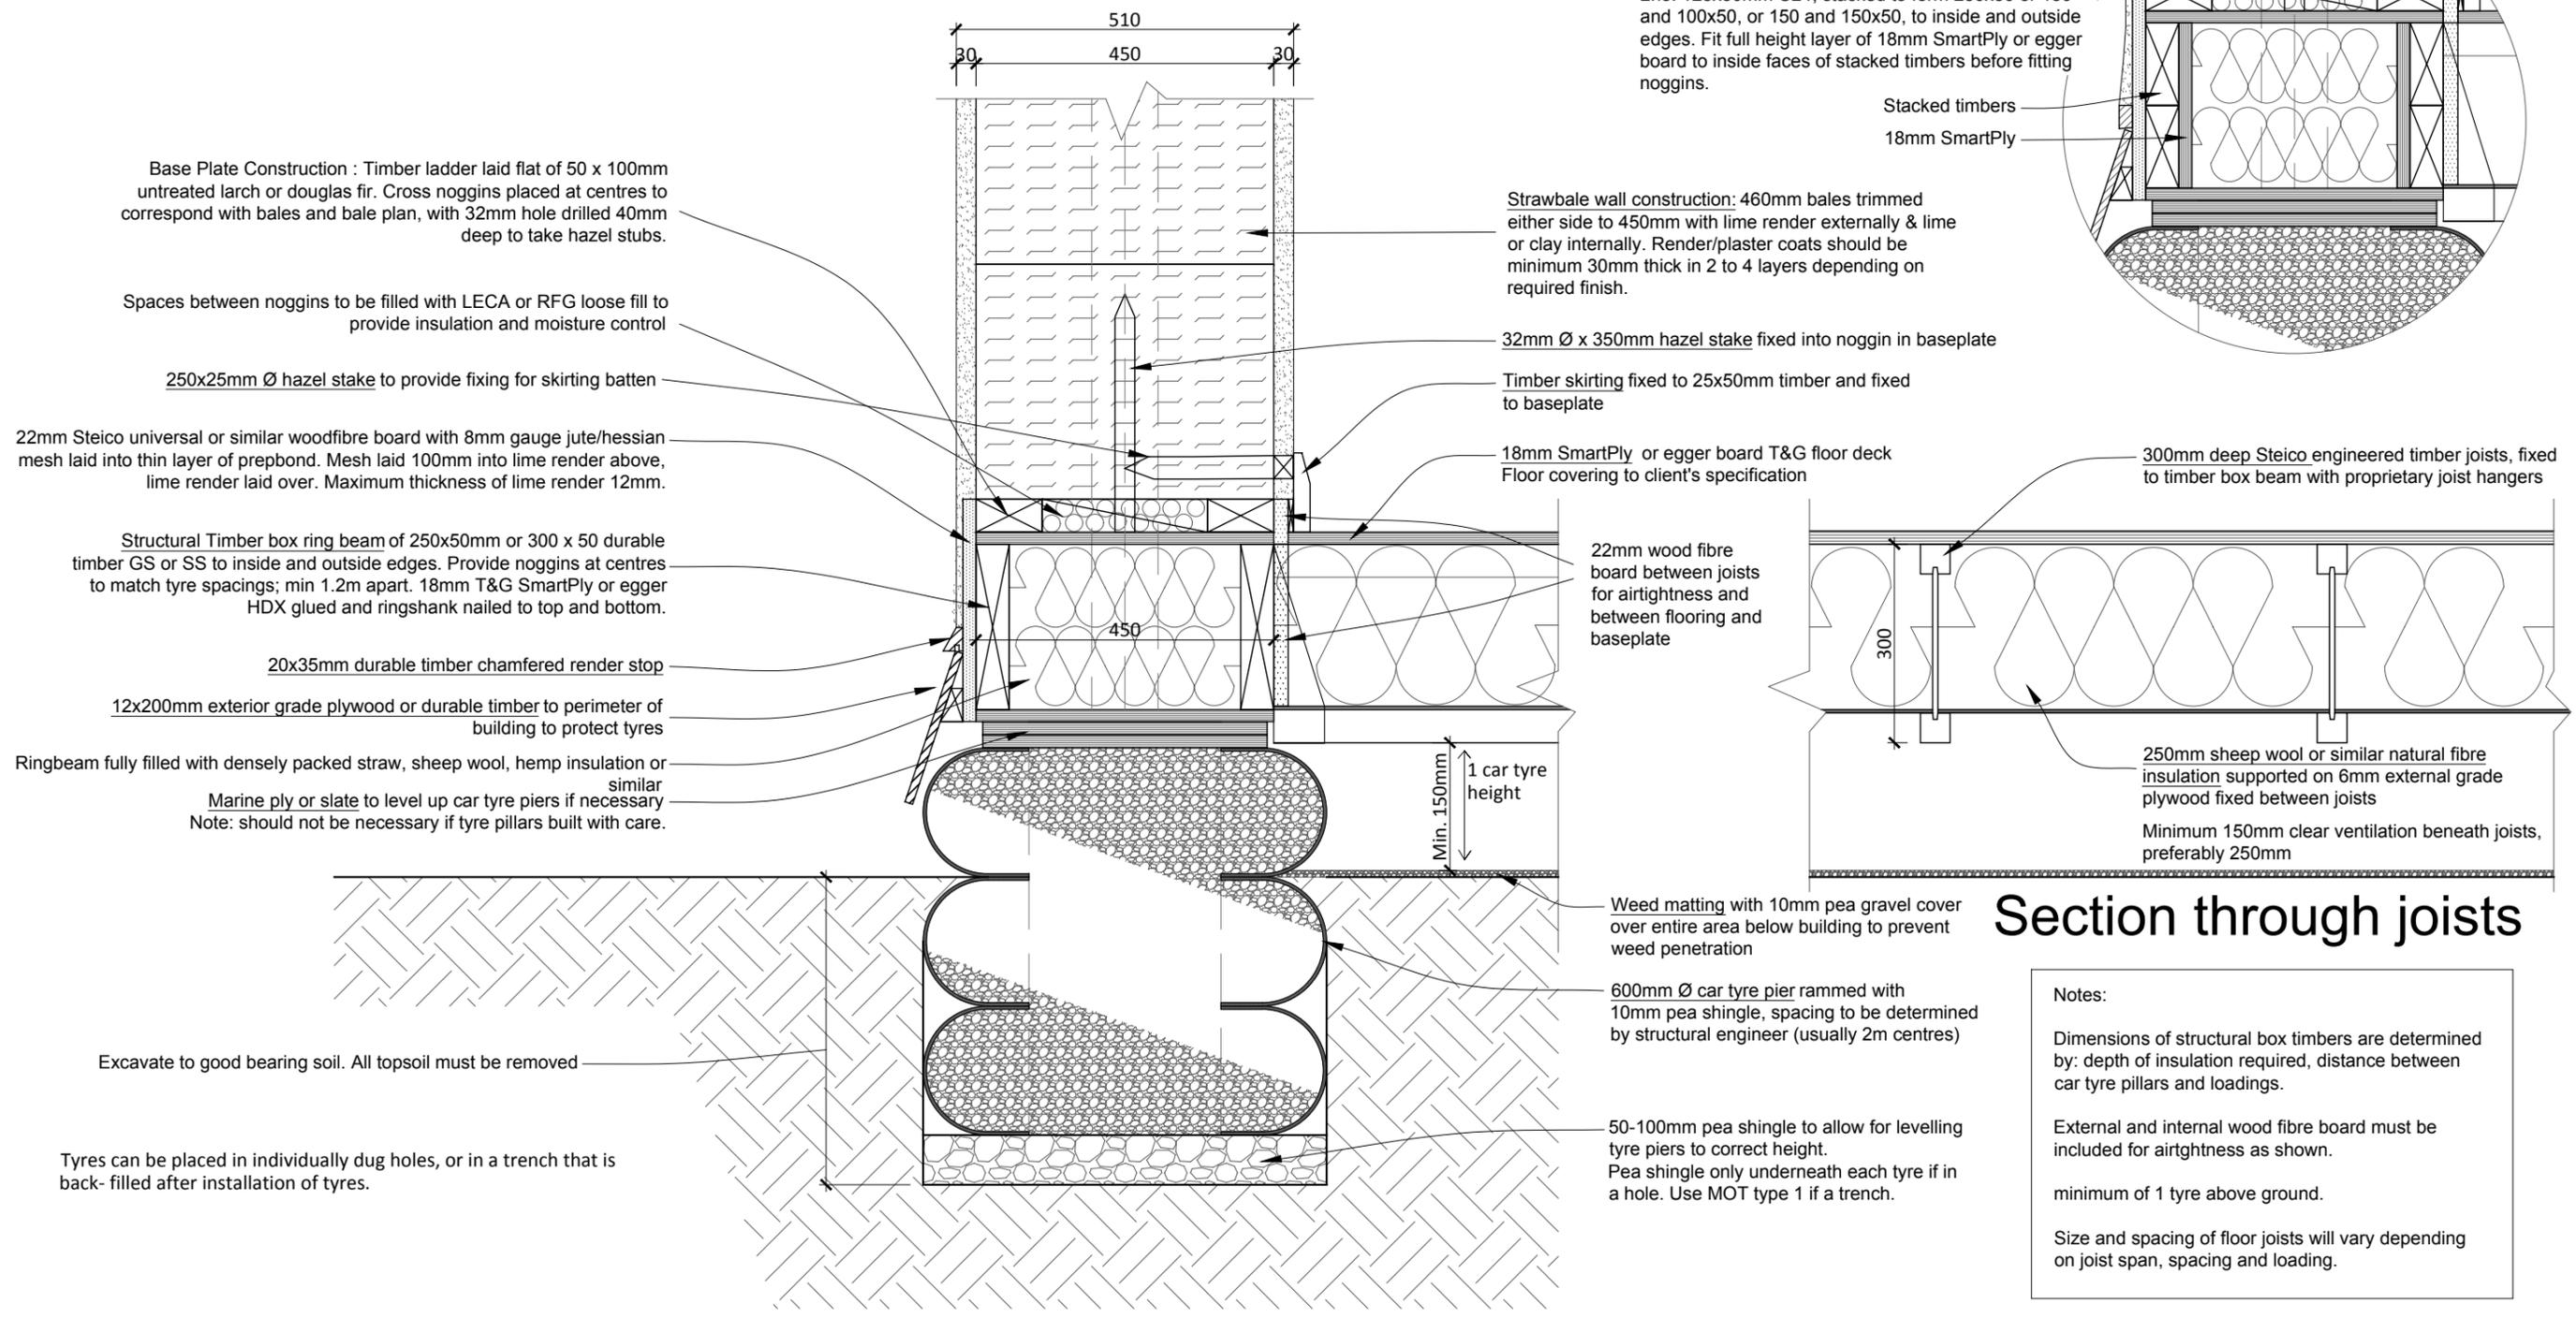

Section through tyres (parallel to joists)

Rising Damp & self draining foundations: car tyres and peashingle/ gravel are non-porous materials that do not allow moisture to wick upwards from the ground. The use of non porous materials means that there is no need for a damp proof course.



This drawing is the property of **Straw Works**. Copyright is reserved by **Straw Works** and the drawing is issued on condition that it is not copied either wholly or in part without the consent in writing of **Straw Works**.

Straw Works Ltd
 Hollinroyd Farm
 Todmorden
 OL14 8RJ
 hello@strawworks.co.uk

Date: March 2020
Scale: 1:10 - @ A3
Drawn: Straw Works

Client: -
Project: Standard Details

Drawing: **Rammed Car Tyre Foundations with Suspended Timber Floor**
Drawing No: **01-03**
Revision: **C**